



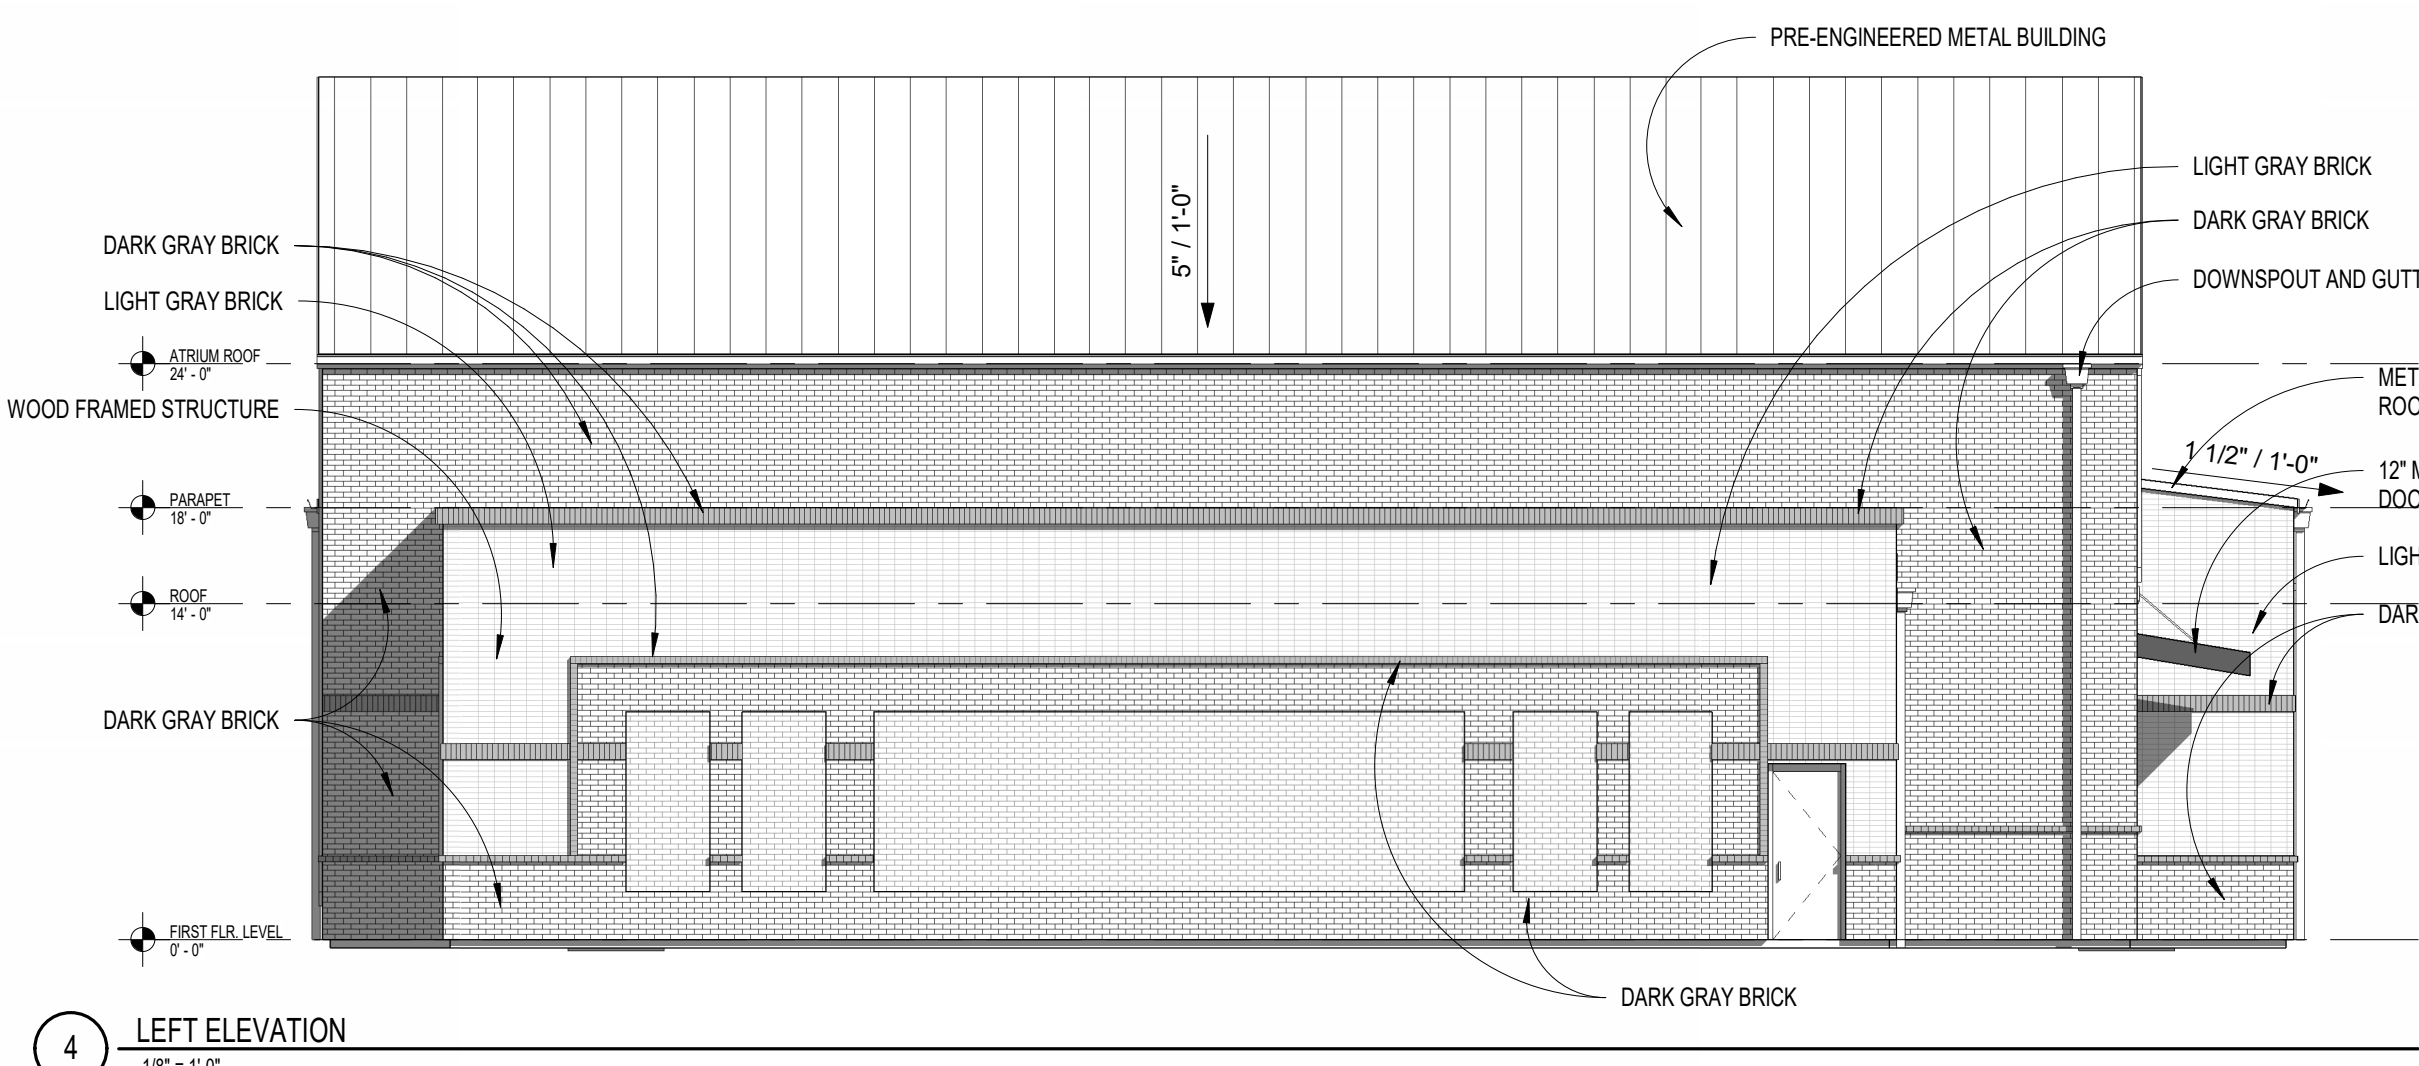


e3 design
 878 Peachtree Street
 Suite #306
 Atlanta, GA 30309
 404.993.1633
 www.designwiththe3.com

ALL DRAWINGS ARE PROPERTY OF e3 DESIGN, LLC. AND MUST BE RETURNED AT THE COMPLETION OF WORK. THEY SHALL NOT BE REPRODUCED, MODIFIED, OR REVISED IN ANY WAY WITHOUT THE WRITTEN CONSENT FORM AND PROPER COMPENSATION TO e3 DESIGN. SUBMISSION OF THESE DRAWINGS TO ANY PUBLIC BODY FOR ANY USE DOES NOT RELEASE, IN ANY WAY, THE COPYRIGHT AND OWNERSHIP OF THE DRAWING PROVISIONS LISTED HEREIN.


REMARKS	MDDYY
PRELIMINARY DESIGN	12.01.2023

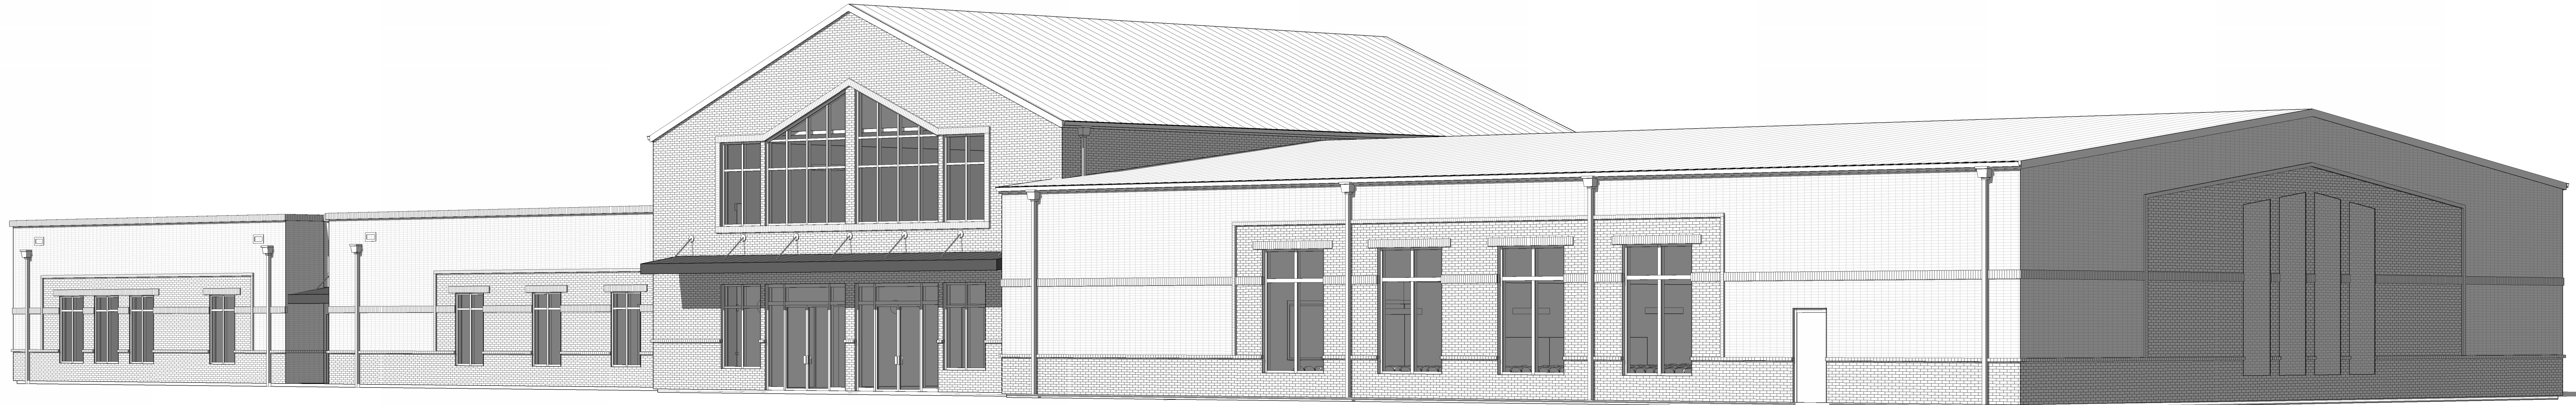


4 LEFT ELEVATION
1/8" = 1'-0"

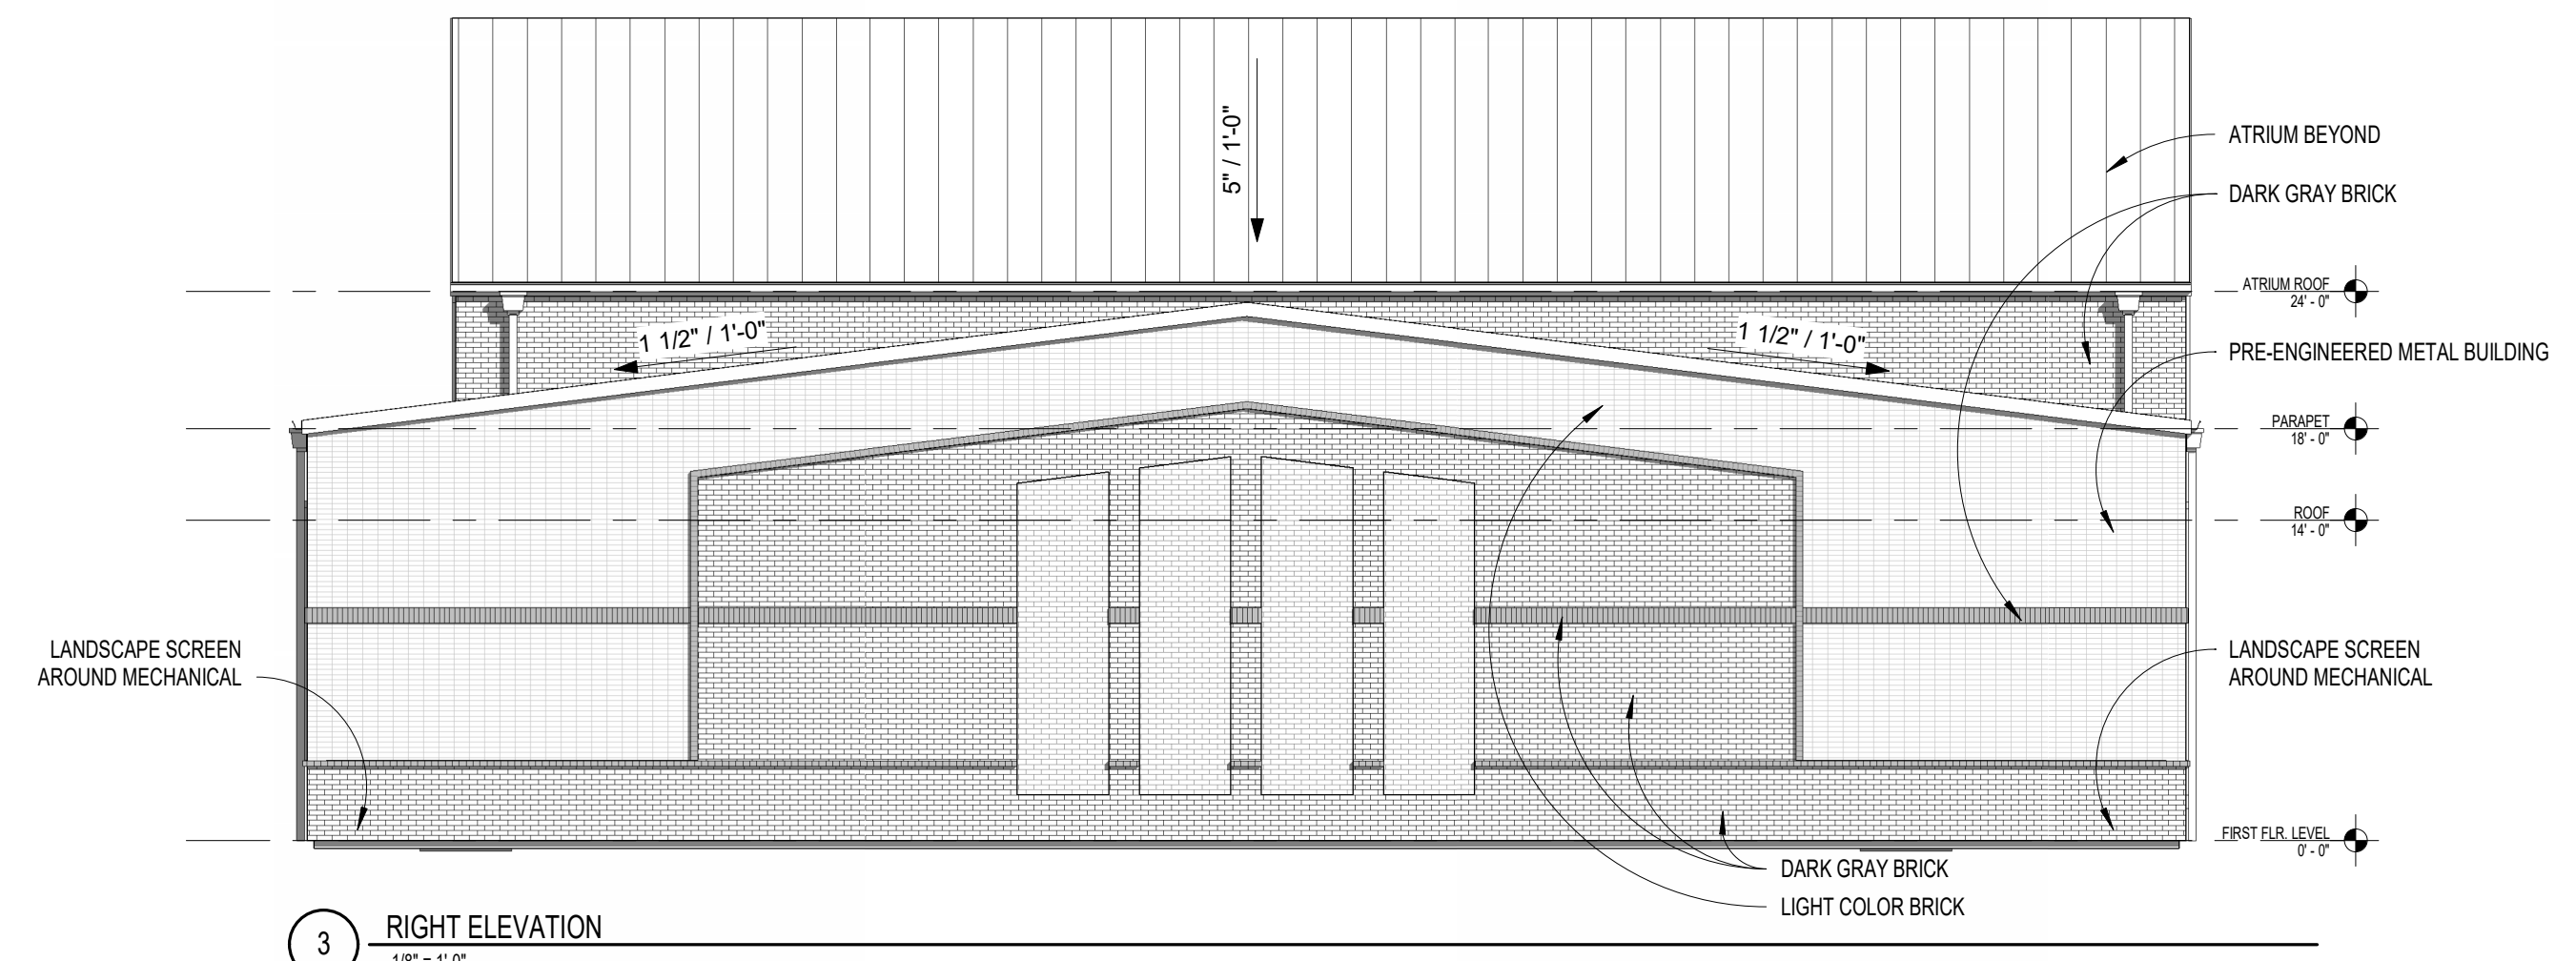

3 RIGHT ELEVATION
1/8" = 1'-0"

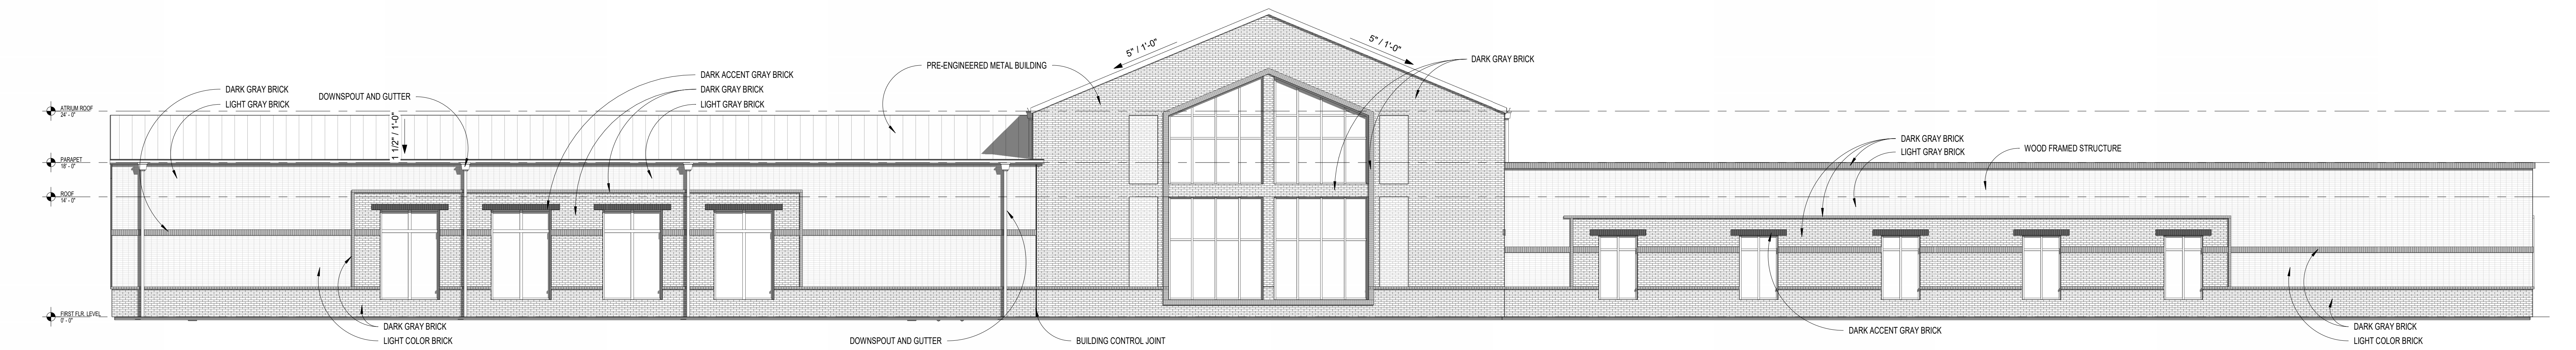

2 REAR ELEVATION
1/8" = 1'-0"

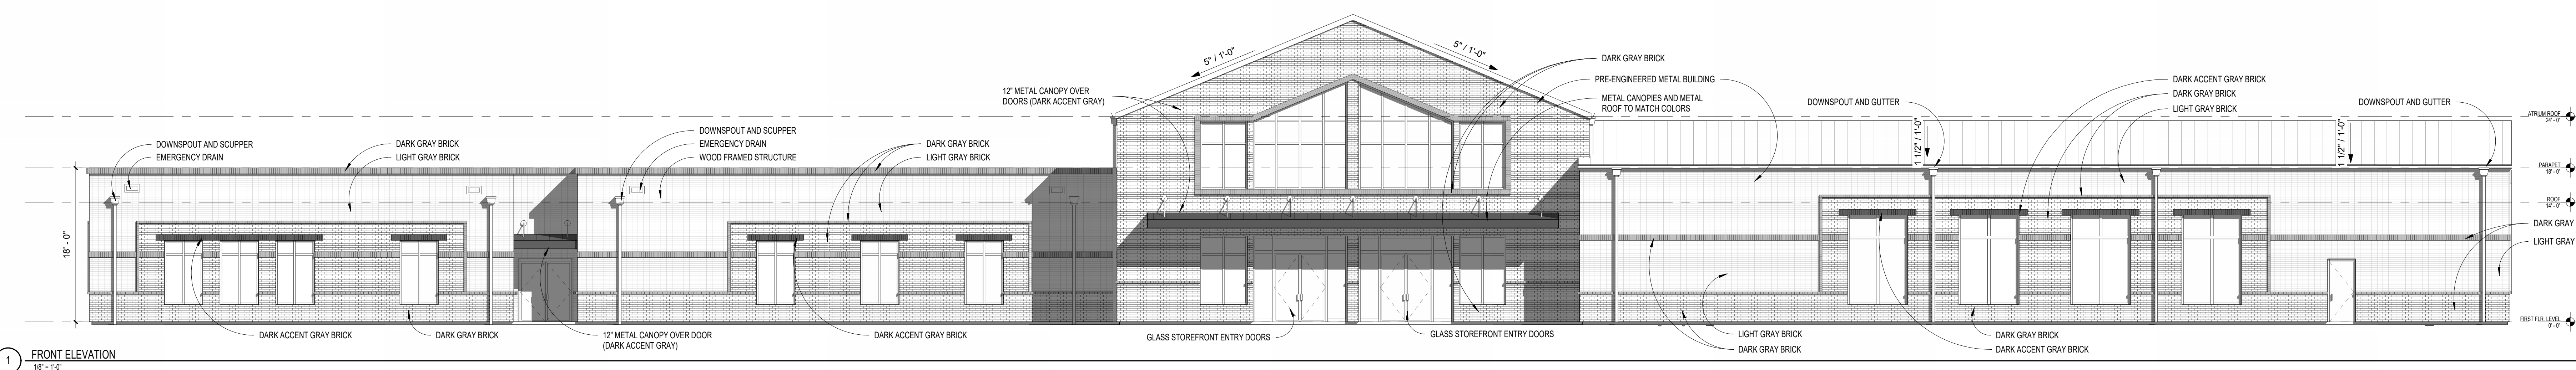

1 FRONT ELEVATION
1/8" = 1'-0"

THE SQUARE CHURCH
 981 POWDER SPRINGS ST. SE SMYRNA, GA 30080

PROJECT #: 202302
 ELEVATIONS


11/30/2023 7:28:50 PM




e3 design
 878 Peachtree Street
 Suite #306
 Atlanta, GA 30309
 404.993.1633
 www.designwith3.com

ALL DRAWINGS ARE PROPERTY OF e3 DESIGN, LLC AND MUST BE RETURNED AT THE COMPLETION OF WORK. THEY SHALL NOT BE REPRODUCED, MODIFIED, OR REVISED IN ANY WAY WITHOUT THE WRITTEN CONSENT FROM AND PROPER COMPENSATION TO e3 DESIGN. SUBMISSION OF THESE DRAWINGS TO ANY PUBLIC BODY FOR ANY USE DOES NOT RELEASE, IN ANY WAY, THE COPYRIGHT AND OWNERSHIP OF THE DRAWING PROVISIONS LISTED HEREIN.

REMARKS	MMDDYY
PRELIMINARY DESIGN	12.01.2023

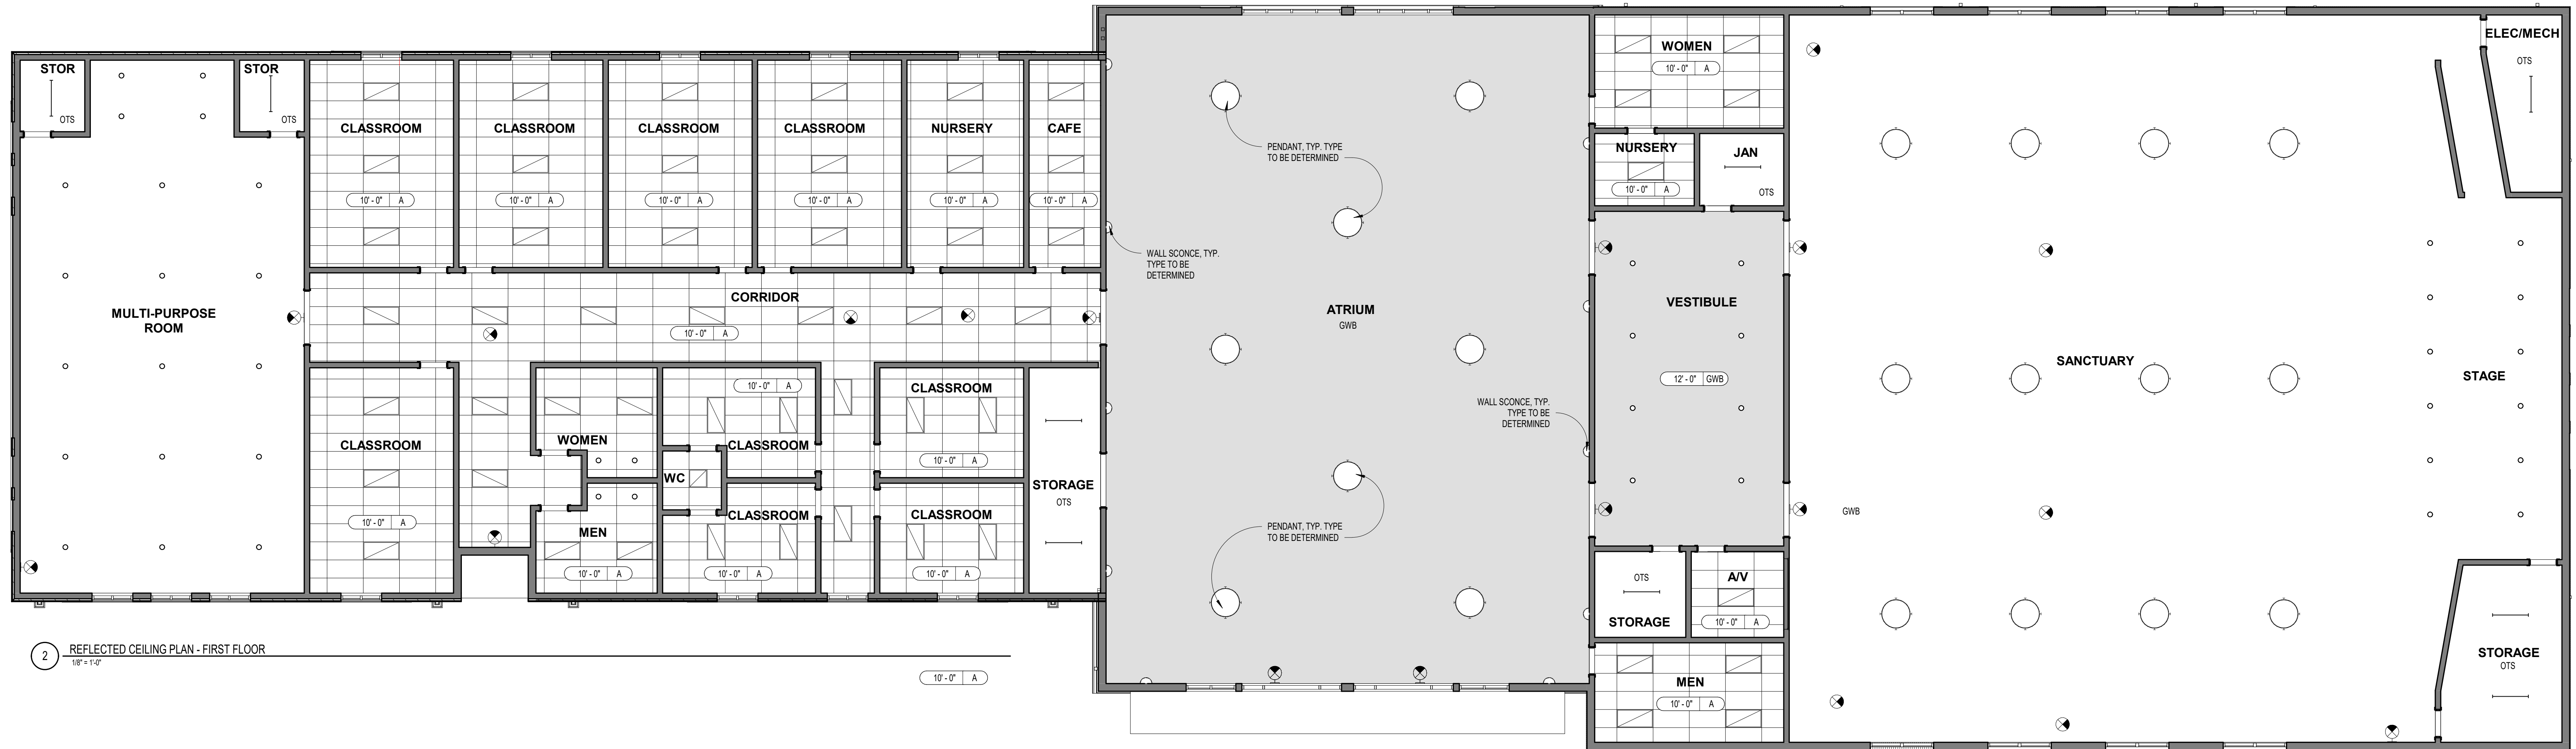

2 REFLECTED CEILING PLAN - FIRST FLOOR
 1/8" = 1'-0"

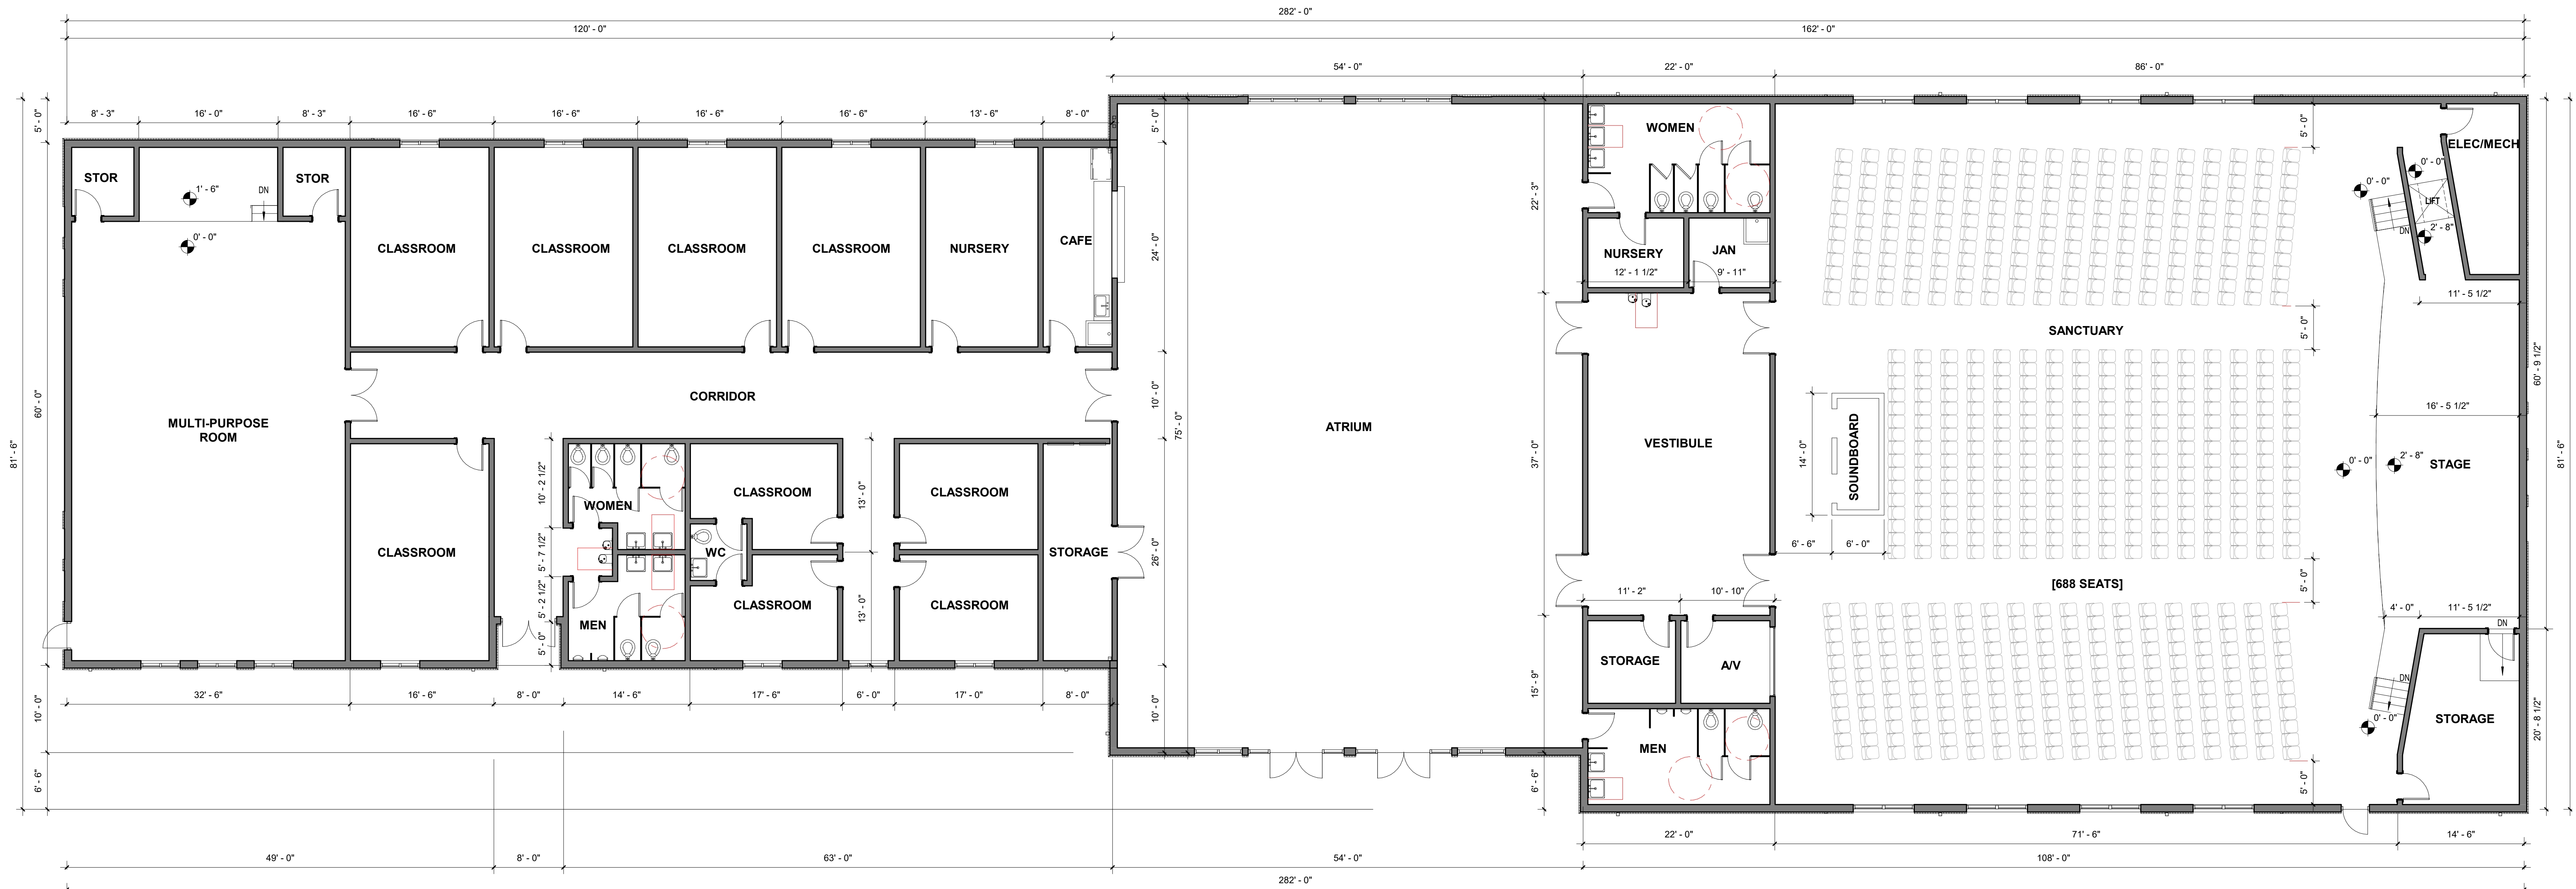

1 FIRST FLOOR PLAN
 1/8" = 1'-0"

THE SQUARE CHURCH
981 POWDER SPRINGS ST. SE SMYRNA, GA 30080

PROJECT #: 202302
 FLOOR PLAN & RCP

11/30/2023 7:28:51 PM